

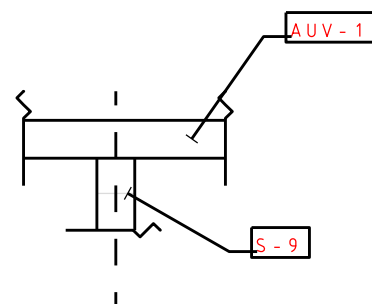


LOGA SPRAIŠĶA SAVIENOJUMS 1 : 10

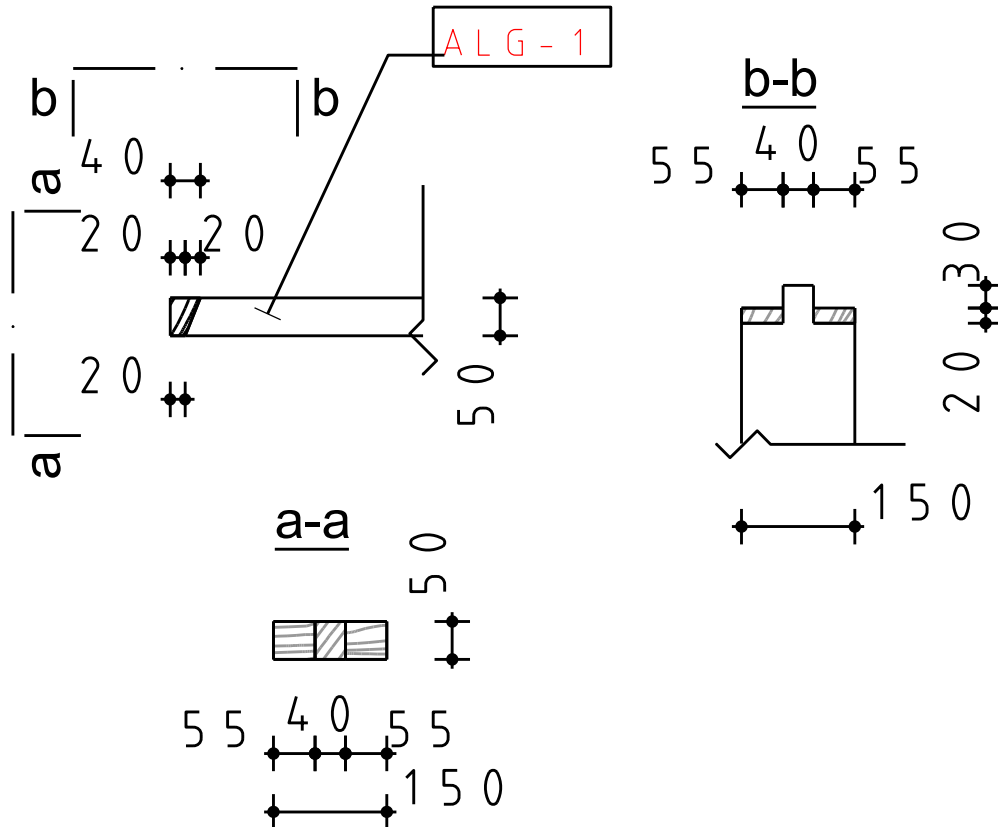

STATA IES? JUMS VAINAG? 1:10

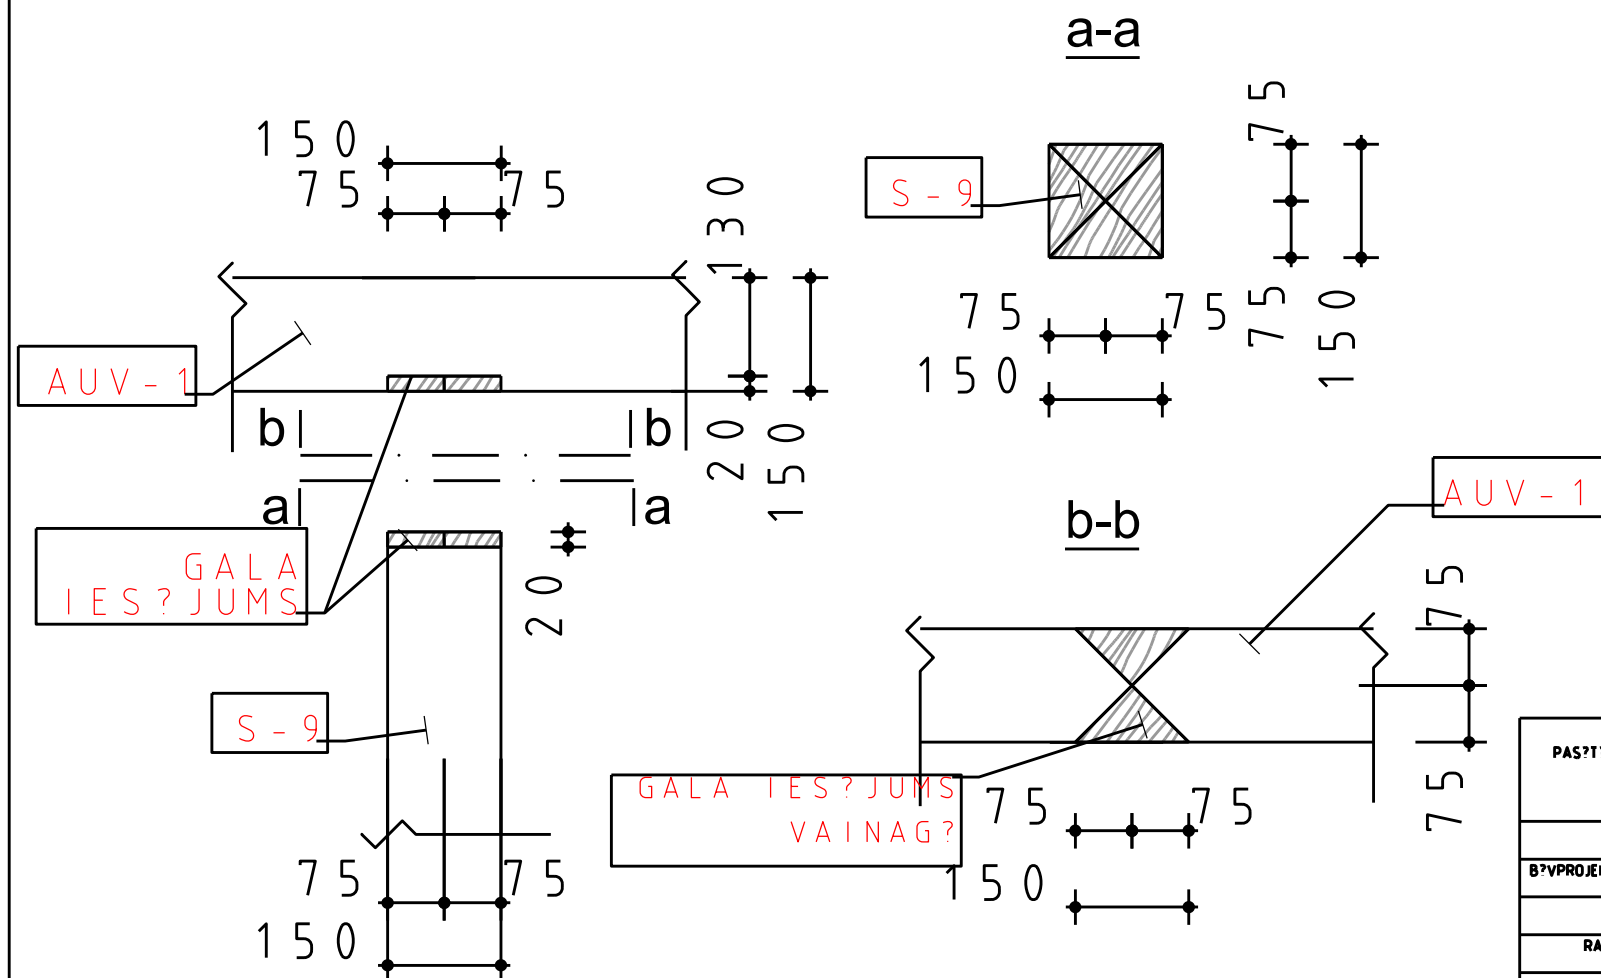

SIENU KOKA KARKASA ELEMENTU EKSPLIKĀCIJA				
POZ. NR.	NOSAUKUMS	IZMĒRI (mm)	SKAITS (GAB.)	APJOMS (m³)
S-1	STATNIS	150x150x2178	2	0,10
S-2	STATNIS	50x150x2556	2	0,04
S-3	STATNIS	100x150x2695	2	0,08
S-4	STATNIS	50x150x750	4	0,04
S-5	STATNIS	50x150x768	2	0,02
S-6	STATNIS	100x150x2695	2	0,08
S-7	STATNIS	50x150x3094	2	0,04
S-8	STATNIS	150x150x2990	2	0,14
S-9	STATNIS	100x150x2178	3	0,09
S-10	STATNIS	50x150x2178	2	0,04
S-11	STATNIS	50x150x121	2	0,002
S-12	STATNIS	150x150x3090	1	0,07
S-13	STATNIS	50x150x548	4	0,001
S-14	STATNIS	100x150x3090	2	0,10
APV-1	VAINAGA SIJA	100x150x5953	1	0,09
APV-2	VAINAGA SIJA	100x150x3950	2	0,12
APV-3	VAINAGA SIJA	100x150x830	2	0,02
AUV-1	VAINAGA SIJA	100x150x5930	1	0,09
AUV-2	VAINAGA SIJA	100x150x5930	1	0,09
ALG-1	SPRAISLIS	50x150x1450	4	0,04
ALG-2	SPRAISLIS	50x150x1270	4	0,04
ALG-3	SPRAISLIS	50x150x4500	1	0,03
ATG-1	ATGĀZNIS	50x150x2350	2	0,04
ATG-2	ATGĀZNIS	50x150x2070	2	0,04
ATG-3	ATGĀZNIS	50x150x2160	2	0,04
ATG-4	ATGĀZNIS	50x150x1750	2	0,02
ATG-5	ATGĀZNIS	50x150x875	4	0,04
			KOPĀ	1,543

PAS?T?T?JS		Salacgr?vas novada dome Re? Nr. 90000058796 Smilšu ielā 9. Salacgr?va. Salacgr?vas novads, LV-4033. Latvija		OBJEKTS: PII "Viln?fis" fili?les Kor?en? nojumes izb?ve	
		PARAKSTS	DATUMS	ADRESE: Z?taru iela 2, Kor?ene, Salacgr?vas novads, LV-4054, Latvija	
B?VPROJEKTA VAD?T?JS	AGRS B?RZI?S			1:20, 1:10	
				LAPAS NOSAUKUMS:	
RAS?JA	J?NS BRUNZETS			MEZGLS "D". LOGA SPRAI?A SAVENOJUMS 1:10. MEZGLS "E". STATA ?S?JUMS VAIKAP?	
				L?GUMA NR.	